


EXISTING GROUND FLOOR PLAN


KEY

- WATER EXTINGUISHER
- ILLUMINATED EXIT SIGN
- CO2 EXTINGUISHER


CG CIGARETTE VENDING MACHINE

AMP FRUIT MACHINE

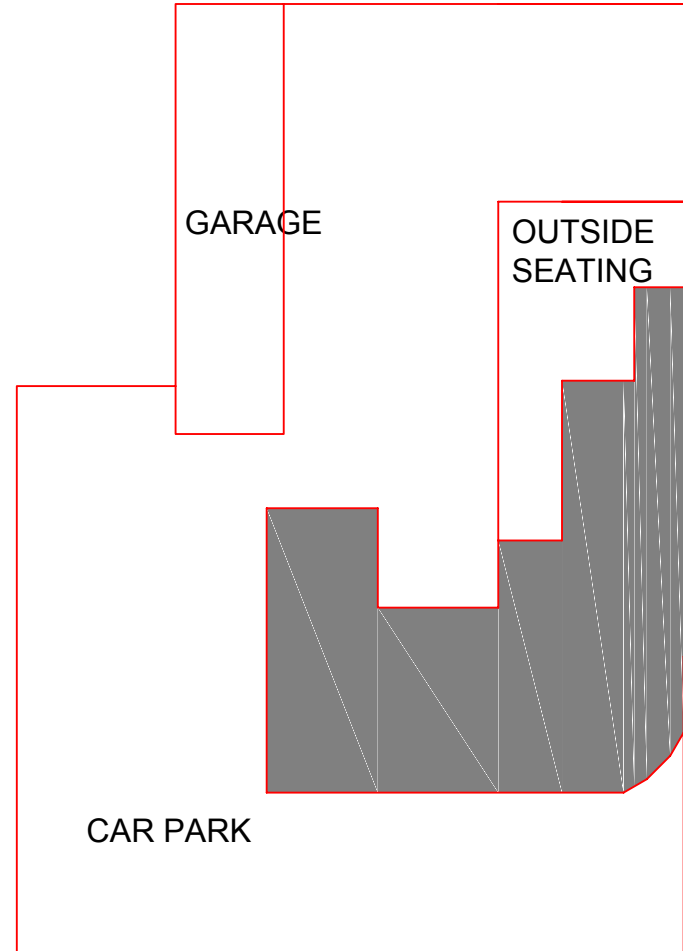

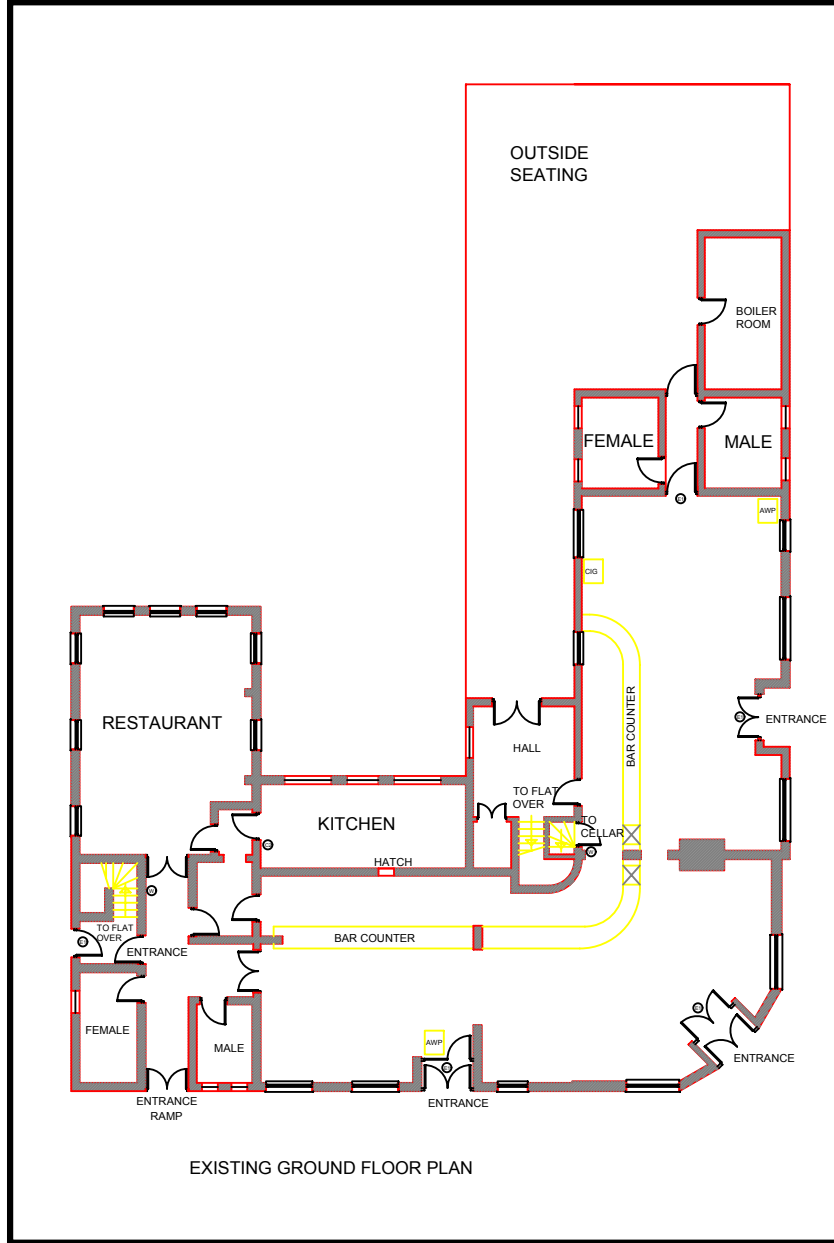

EXISTING GROUND FLOOR PLAN

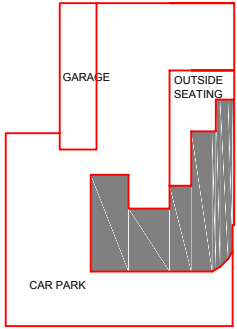

Location Plan
Scale 1:500

KEY

- ① WATER EXTINGUISHER
- ② ILLUMINATED 'EXIT' SIGN
- ③ CO2 EXTINGUISHER

- CIG CIGARETTE VENDING MACHINE
- AWP FRUIT MACHINE

Rev	Date	Details	Drawn
<h2 style="margin: 0;">ROMANS</h2> <p style="margin: 0;">Surveyors</p> <p style="font-size: small; margin: 0;">4 KING STREET LANE, WINNERSH, BERKSHIRE, RG41 5AS. TELEPHONE: 0118 336 6699</p> <p style="font-size: small; margin: 0;">35 THE AVENUE, SOUTHAMPTON, HAMPSHIRE, SO17 1XN. TELEPHONE: 02380 820110</p> <p style="font-size: small; margin: 0;">84 Heath Road, Twickenham, Middlesex, TW1 4BW. TELEPHONE: 0208 288 0330</p> <p style="font-size: small; margin: 0;">E-MAIL: romans@romans.co.uk www.romans.co.uk</p>			
On Behalf of			
<h1 style="margin: 0;">Punch Taverns</h1>			
Project Title			
<h2 style="margin: 0;">Dolphin Hotel, Beach Station Road, Felixstowe, IP11 8EY</h2>			
Drawing Title		Scale	
Existing Floor Plans		1:100	
Date		Date	
16th November 2004		16th November 2004	
Drawn DW		Checked	
513182		001 A	
Romans Surveyors are part of the Romans Group incorporating: Commercial Surveyors Architectural Land & New Homes Floor P.A. Lettings Residential Refurbitors			The ROMANS Group
outlet no. 513182		<p style="font-size: x-small; margin: 0;">ISO 9001</p>	