

LEGEND

CEILING HEIGHT


WINDOW

FIRE PLACE

SCHEDULE OF ADDITIONAL ACCOMMODATION:

- 1. Number of storeys of building: 4
- 2. Staff accommodation: 7

- TOILET
- URINAL
- WASH HAND BASIN
- BOILER
- FIRE EXIT
- EMERGENCY LIGHT
- DISTRIBUTION BOARD
- FIRE ALARM CALL POINT
- BELL SOUNDER
- SMOKE DETECTOR
- HEAT DETECTOR
- FIRE BLANKET
- FIRE EXTINGUISHER CO₂
- FIRE EXTINGUISHER FOAM
- FIRE EXTINGUISHER WATER
- FIRE EXTINGUISHER POWDER
- SPRINKLER OUTLETS
- DRY RISER
- WET RISER
- STEPS
- SINK UNIT
- AMUSEMENT WITH PRIZES
- BAR FLAP

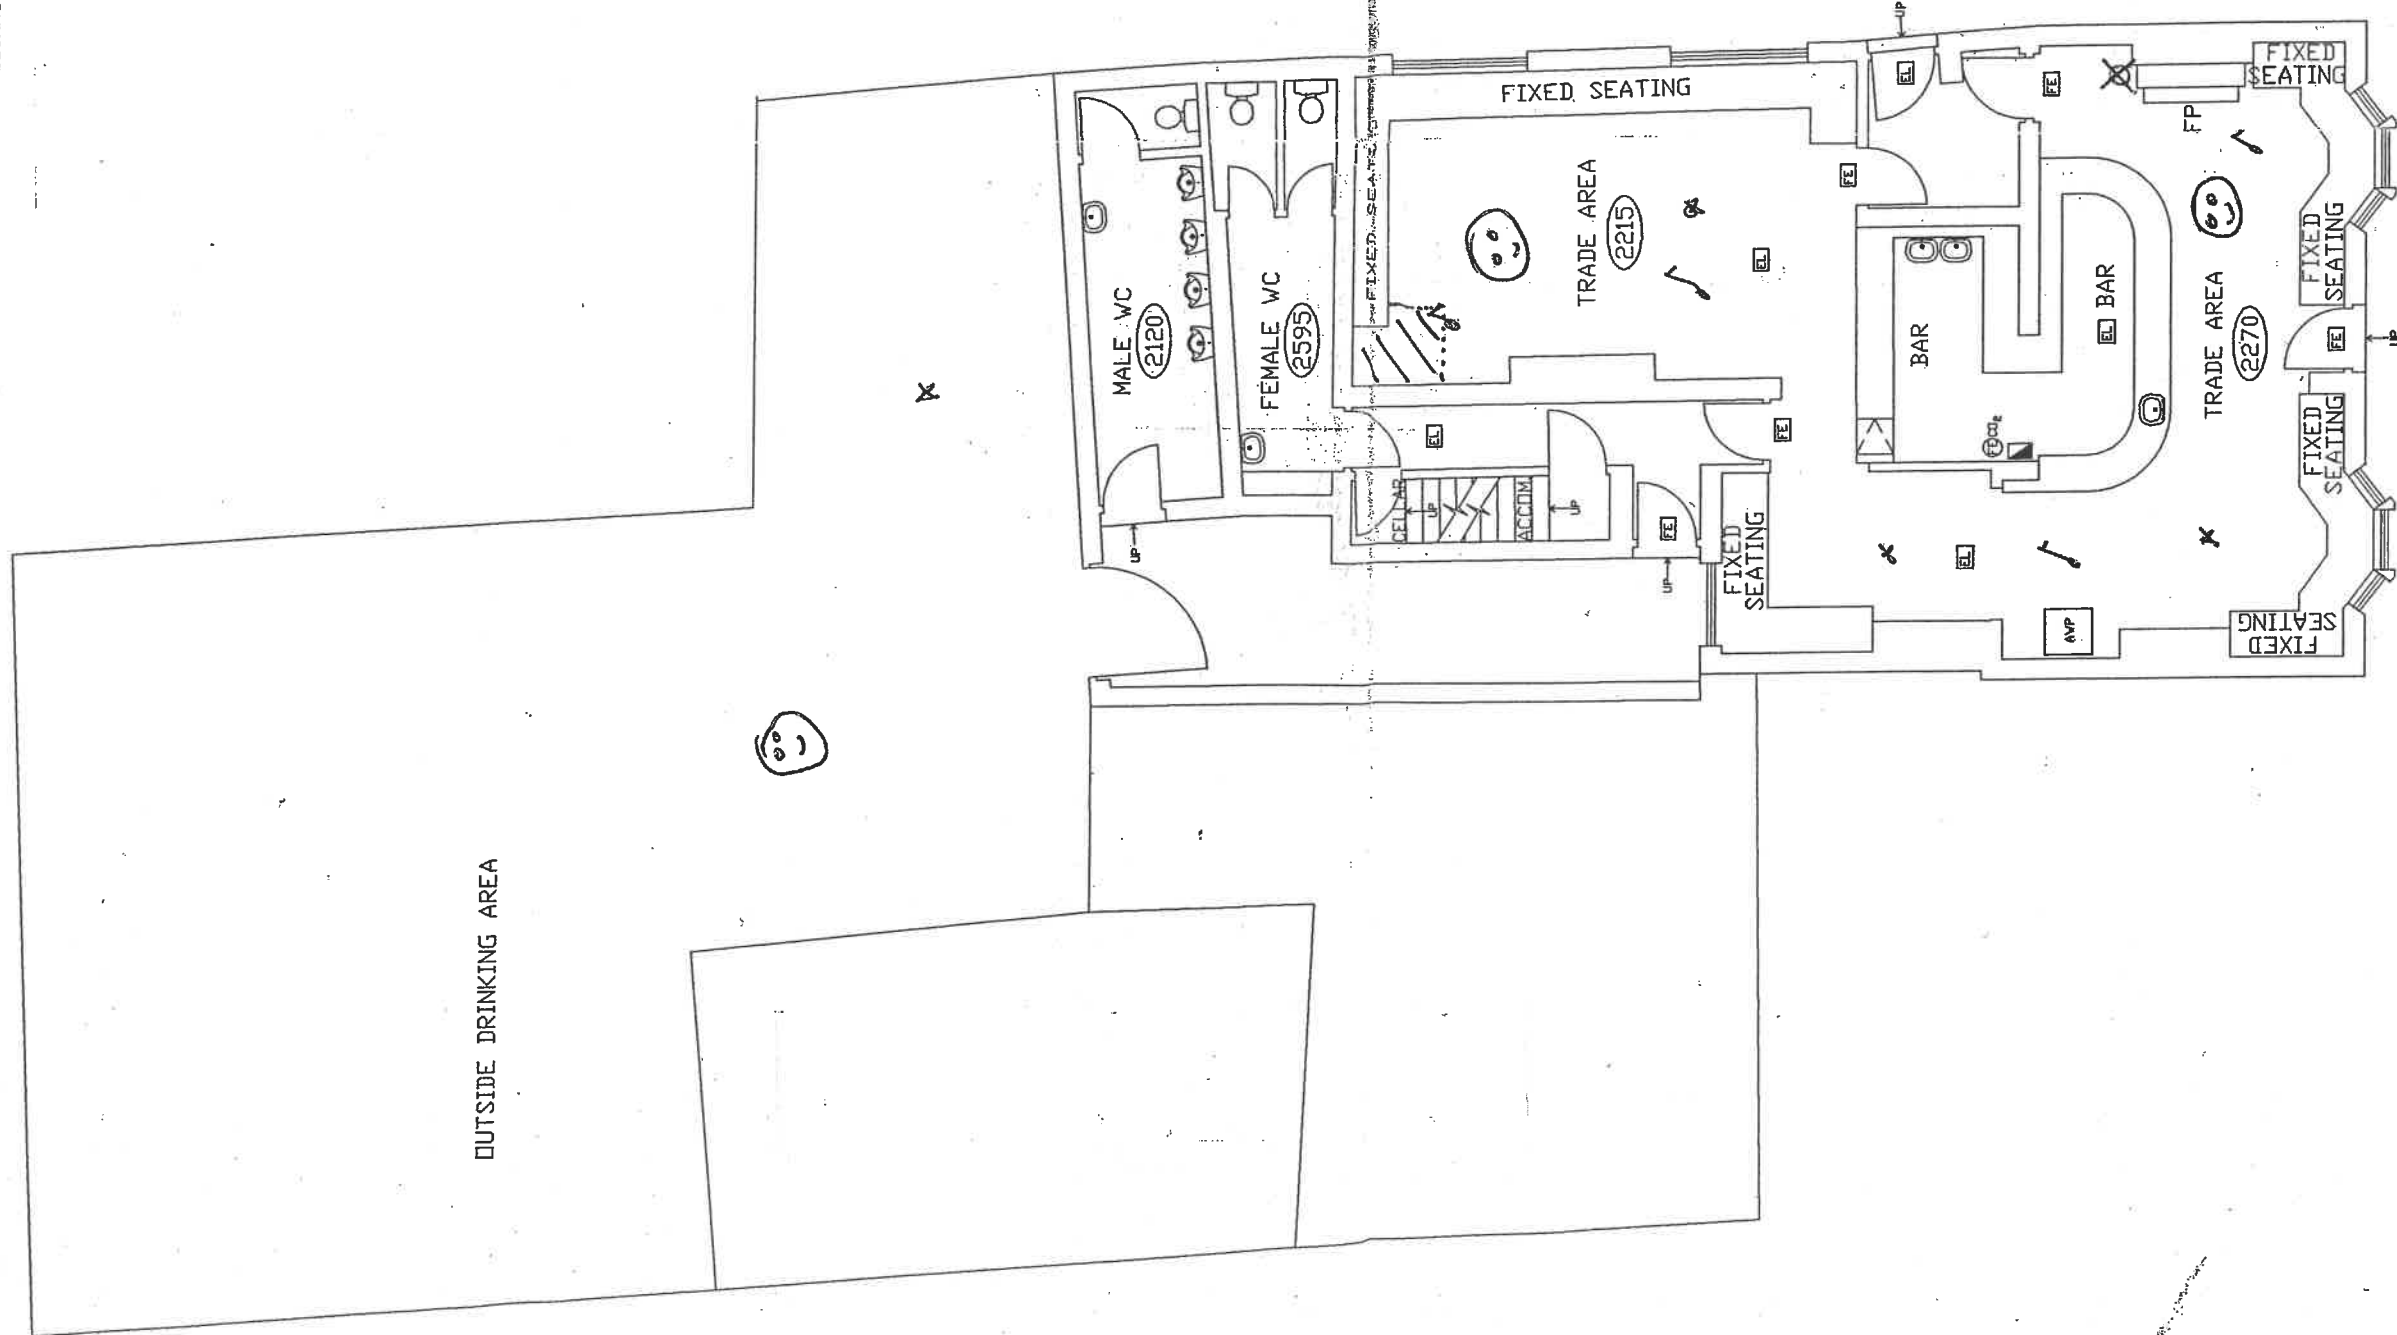

BUILDING SURVEYED AREA = 134.69 SQ. M

LOCATED ON SECOND FLOOR

SCALE 1:100
GROUND FLOOR

RECEIVED
06 JUN 2005

REV.	COMMENT.	DATE
1	LICENSING SURVEY PLAN	
Property Name: CASTLE		Date of Survey: 20/01/05
Address: NEW ROAD, WILLENHALL, WEST MIDLANDS, WV13 2DA		Drwg. Scale: AS SHOWN
Property ID: 03/03/227/15040		